



# WLP1600-P TANK SPECIFICATIONS

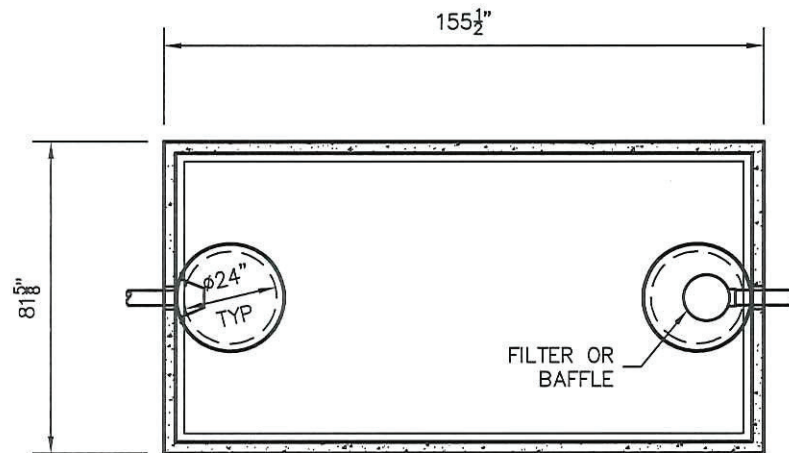

TOP VIEW

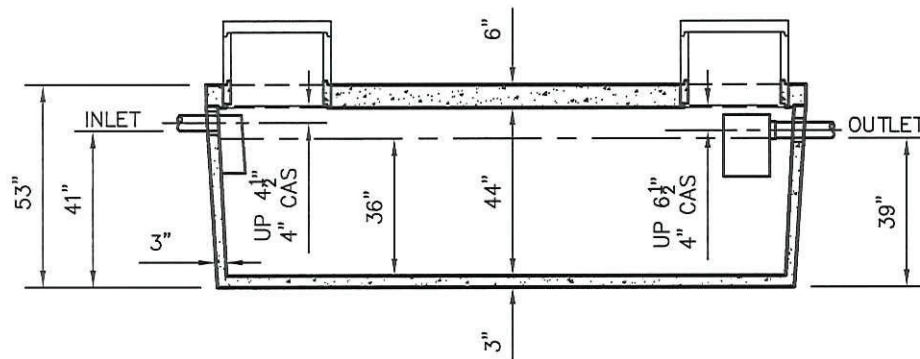

SIDE VIEW

## DIMENSIONS:

WALL: 3"  
BOTTOM: 3"  
COVER: 6"  
MANHOLE: 24" I.D. PRECAST CONCRETE RISER  
HEIGHT: 53" O.D.  
LENGTH: 155-1/2" O.D.  
WIDTH: 81-5/8" O.D.  
BELOW INLET: 41" O.D.  
LIQUID LEVEL: 36"  
WEIGHT: 16,650 LBS.

## INLET AND OUTLET:

4" CAST-A-SEAL BOOT OR EQUAL

## INLET AND OUTLET BAFFLE AND FILTER:

SEE DETAIL #10

LIQUID CAPACITY: 45.41 GAL/IN

LOADING DESIGN: 8' 0" UNSATURATED SOIL

## HOLDING TANK:

OUTLET HOLE PLUGGED  
ACTUAL CAPACITY: 1726 GALLONS

## TANK CAN BE USED AS:

SEPTIC/ HOLDING/ PUMP OR SIPHON

COVER: MIX DESIGN #8 (NO FIBER)

TANK: MIX DESIGN #10 (STRUCTURAL FIBER)

## CUSTOMIZED TANKS:

FOR CUSTOM TANKS CONTACT WESER CONCRETE

**Conditionally  
APPROVED**

*[Signature]*  
**SEE CORRESPONDENCE**

DRAWINGS SUBMITTED  
FOR APPROVAL

APPROVED BY: \_\_\_\_\_

APPROVAL DATE: \_\_\_\_\_

PRODUCTS NEEDED BY: \_\_\_\_\_

20160150

TANKS ARE MANUFACTURED TO MEET OR EXCEED ASTM C-1227 REQUIREMENTS

PRE-POUR:

SCALE: 1/4"=1'-0"

DRAWN BY: WCP

DATE: 00/00/00

REV. DATE:

POST-POUR:

FILE: WLP1600-P

WLP1600-P

SEPTIC MANUAL

SHEET NO.

1 OF 1

WESER CONCRETE

W3716 US HWY 10 MAIDEN ROCK, WI 54750

800-325-8456